

FUTURE INTERPARCEL CONNECTION

FUTURE DEVELOPMENT

PEDESTRIAN CONNECTION

BUFFERED SERVICE ZONE


SECONDARY ROAD

FUTURE DEVELOPMENT

CORRIDOR HIGHWAY

NOT TO SCALE

	REAR PARKING ACCESS PLAN	PLATE NO.	STD. NO.
		8-1	

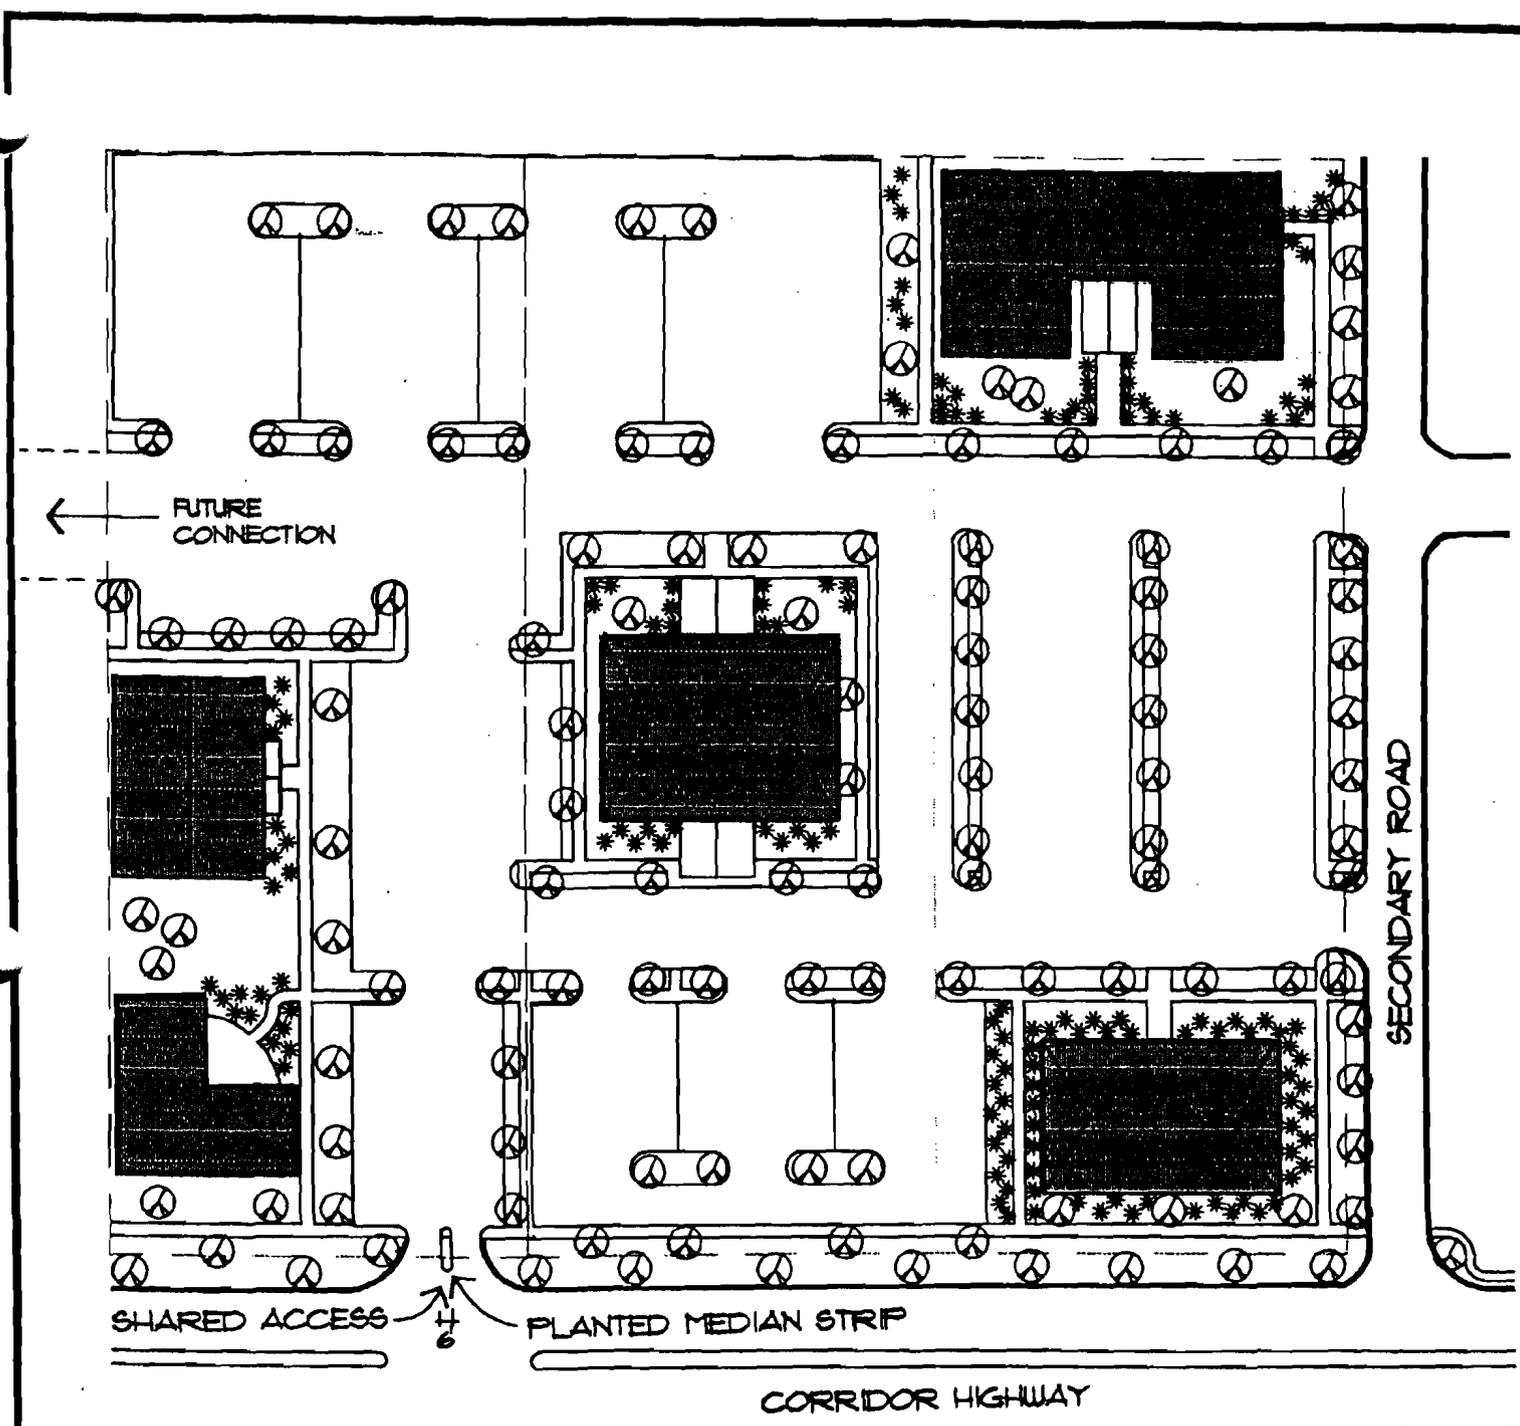

NOT TO SCALE


**SECONDARY ROAD/SHARED ENTRANCE
ACCESS/INTERPARCEL CONNECTIONS PLAN**

PLATE NO.


STD. NO.

8-2


**SCREEN OPTION 1:
NATURAL FORMED BERM
(Less Than 3' height)**

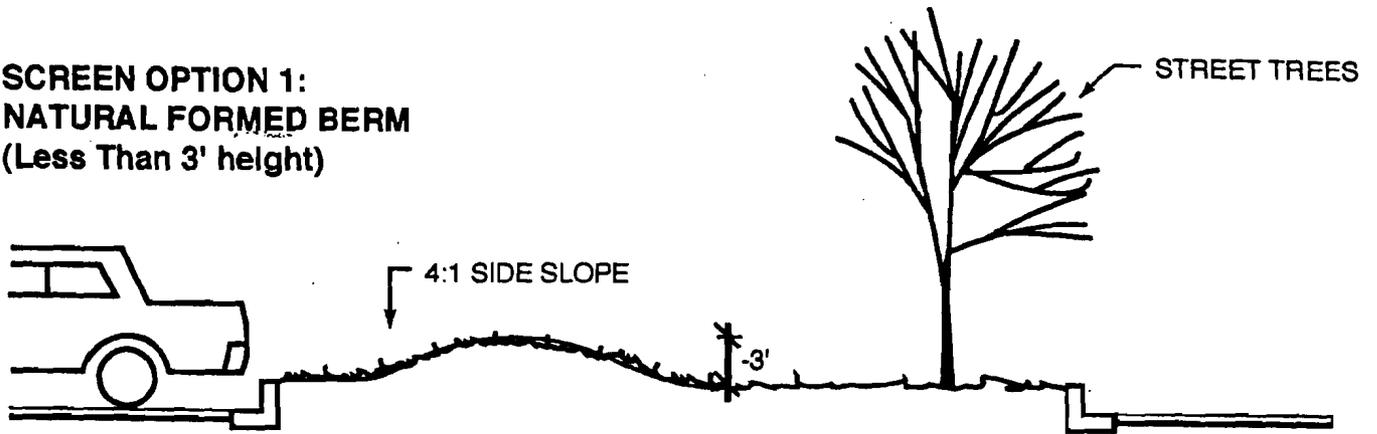

**SCREEN OPTION 2:
WALL**

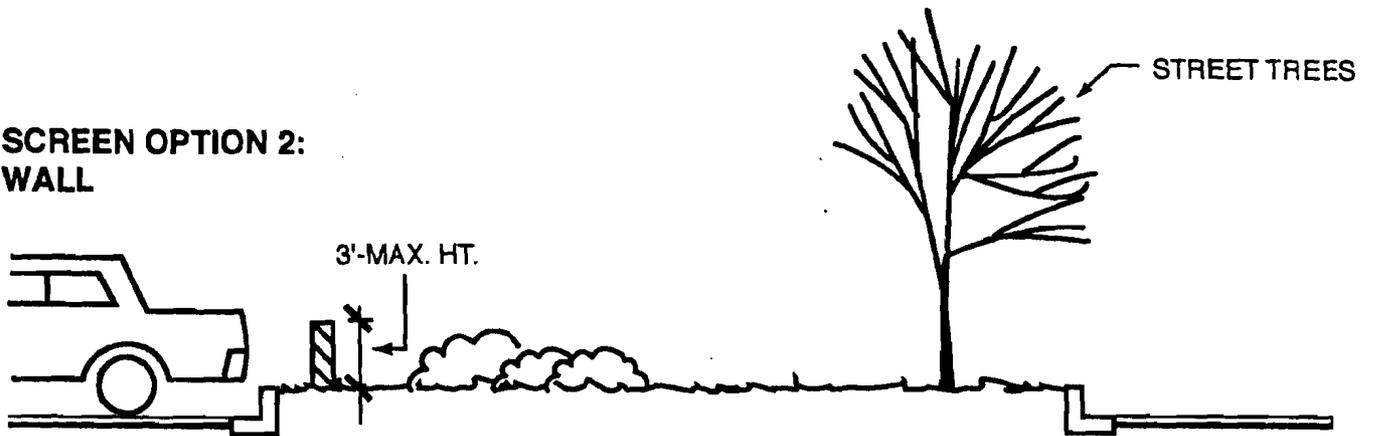

**SCREEN OPTION 3:
NATURALIZED
PLANTINGS**

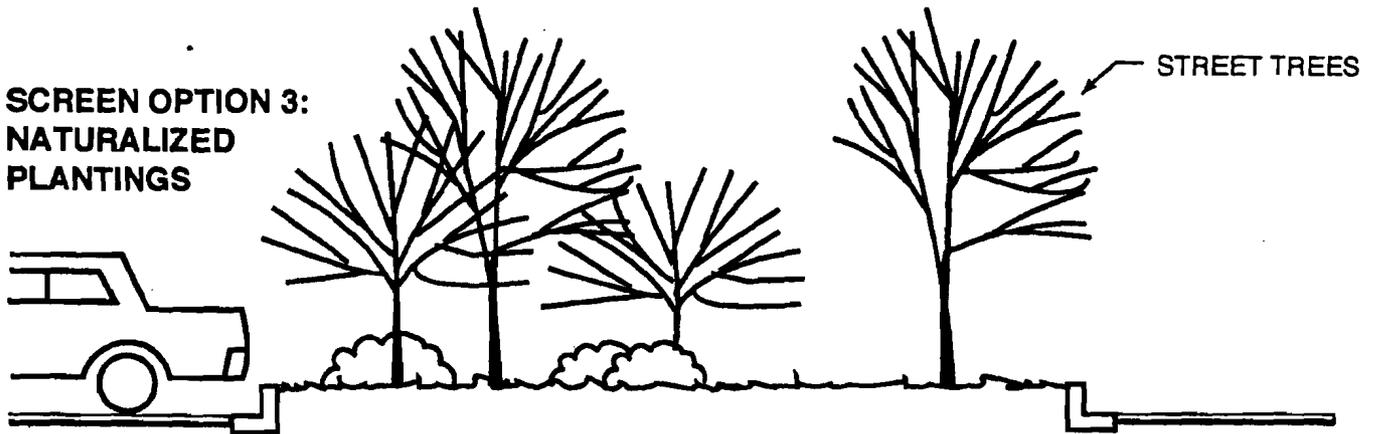

**SCREENING OPTIONS FOR PARKING LOTS
AT FRONT OF SITE**

PLATE NO.

STD. NO.

8-3