

**SPOTSYLVANIA COUNTY VIRGINIA
2005 CONTROL SURVEY**

JN 104-085

HORIZONTAL DATUM: NAD 83(2007) (REVISED 8-08)
 VERTICAL DATUM: NAVD 88
 COORDINATE SYSTEM: VIRGINIA STATE PLANE, NORTH ZONE
 UNITS: U.S. SURVEY FOOT

HORIZONTAL ORDER: FIRST
 VERTICAL ORDER: THIRD

COUNTY	NAME OF STATION	YEAR
SPOTSYLVANIA	88 0111	2005
N: 6742842.22	LAT: 38° 09' 39.97873" N	COMBINED FACTOR: 0.99997991
E: 11725883.75	LONG: 077° 39' 17.86534" W	⊖ ANGLE: 0° 31' 39"
ELEVATION: 312.54' (ESTABLISHED BY GPS)		

DISTANCES AND DIRECTIONS TO AZIMUTH MARKS

STATION	GROUND DISTANCE	TRUE AZIMUTH
POST OAK	657.14	73°56'54"


THE STATION IS LOCATED IN SPOTSYLVANIA COUNTY, VIRGINIA, APPROXIMATELY 12.1 KM (7.5 MILES) WEST OF THORNBURG, AND 7.6 KM (4.7 MILES) SOUTHWEST OF THE SPOTSYLVANIA COUNTY COURTHOUSE.

TO REACH THE STATION FROM THE INTERSECTION OF SR 208 (COURTHOUSE ROAD) AND SR 613 (BROCK ROAD) AT THE SPOTSYLVANIA COURTHOUSE, PROCEED NORTHWEST ON SR 613 FOR 0.8 KM (0.5 MILE) TO ITS INTERSECTION WITH SR 608 (ROBERT E LEE DRIVE). TURN LEFT AND GO SOUTHWEST ON SR 608 FOR 1.9 KM (1.2 MILES) TO ITS INTERSECTION WITH SR 648 (BLOCK HOUSE ROAD). TURN LEFT AND GO SOUTH ON SR 648 FOR 4.7 KM (2.9 MILES) TO ITS INTERSECTION WITH SR 208. TURN RIGHT AND GO WEST ON SR 208 FOR 1.2 KM (0.75 MILE) TO THE SECOND ENTRANCE OF THE SPOTSYLVANIA HIGH SCHOOL. TURN LEFT AND GO SOUTH ALONG THE ENTRANCE ROAD FOR APPROXIMATELY 152 METERS (500 FEET) TO THE STATION STRAIGHT AHEAD BETWEEN A PARKING LOT AND A SIDEWALK.

THE STATION IS A STANDARD VIRGINIA DEPARTMENT OF TRANSPORTATION ALUMINUM SURVEY DISK SET INTO A Poured IN PLACE CONCRETE MONUMENT, RECESSED TWO INCHES BELOW THE GROUND SURFACE AND STAMPED 88-0111. STATION 88 0111 IS INTER-VISIBLE WITH STATION POST OAK.

SKETCH:

1. 59.0' TO C/L D/W TO PARKING LOT
2. 43.5' TO CORNER S/W AND GRASS
3. 42.3' TO LIGHT POLE
4. 41.5' TO FRONT OF CURB
5. 29.2' TO WITNESS POST

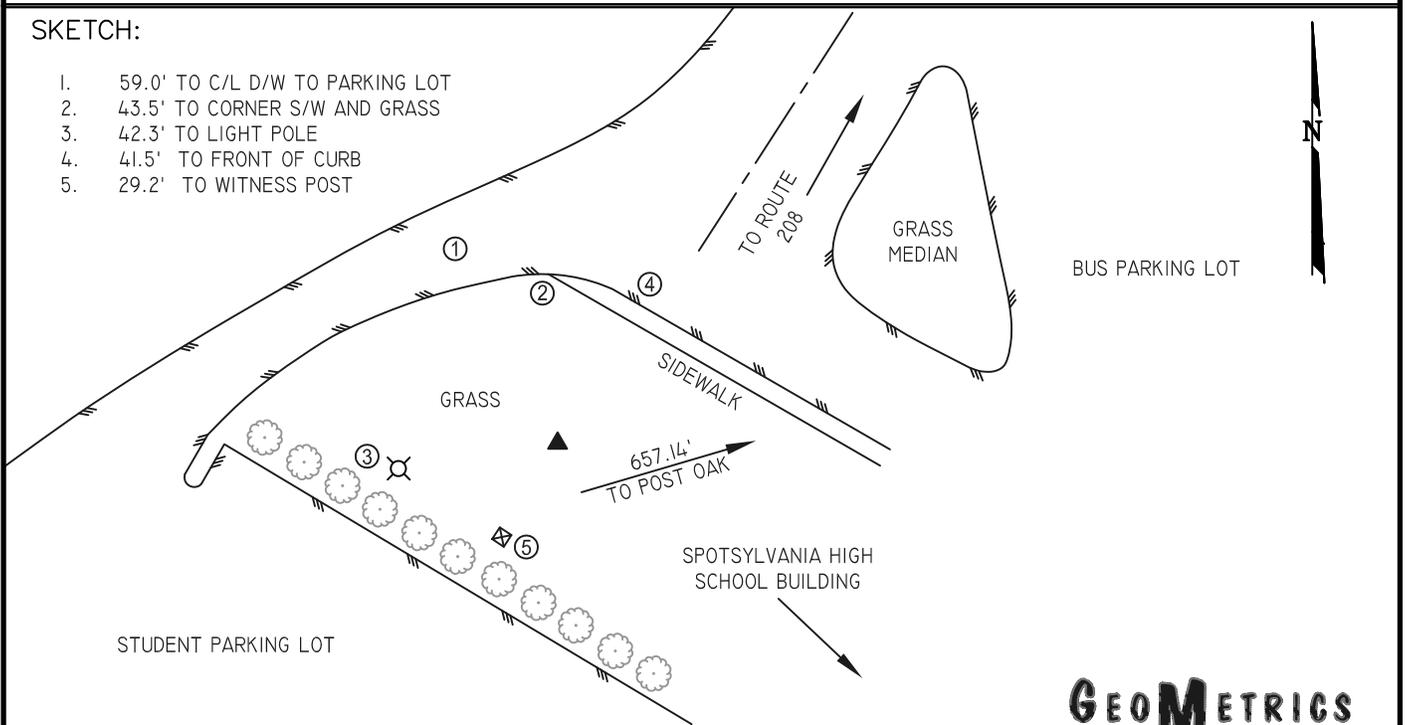

GEOMETRICS
GPS, INC.

DRAWN BY: BCL

CHECKED BY: DAR

DATE: 06/2005

APPROX. SCALE: 1" = 50'