

**SPOTSYLVANIA COUNTY VIRGINIA  
2007 GEODETIC CONTROL SURVEY**

JN 107-065

HORIZONTAL DATUM: NAD 83(2007)  
 VERTICAL DATUM: NAVD 88  
 COORDINATE SYSTEM: VIRGINIA STATE PLANE, NORTH ZONE  
 UNITS: U.S. SURVEY FOOT

HORIZONTAL ORDER: FIRST  
 VERTICAL ORDER: THIRD

COUNTY	NAME OF STATION	YEAR
SPOTSYLVANIA	SEAYS	2007
N: 6749465.96	LAT: 38° 10' 46.34176" N	COMBINED FACTOR: 0.99996605
E: 11715949.56	LONG: 77° 41' 21.51000" W	⊖ ANGLE: 0° 30' 21"
ELEVATION: 344.32' (ESTABLISHED BY GPS)		
DISTANCES AND DIRECTIONS TO AZIMUTH MARKS		
STATION	GROUND DISTANCE	TRUE AZIMUTH


THE STATION IS LOCATED ABOUT 17.4 KM (10.8 MILES) SOUTHEAST OF LOCUST GROVE, AND 9.0 KM (5.6 MILES) SOUTHWEST OF SPOTSYLVANIA.

TO REACH THE STATION FROM THE INTERSECTION OF SR 208 (COURTHOUSE ROAD) AND SR 613 (BROCK ROAD), AT THE SPOTSYLVANIA COURTHOUSE, GO NORTH ON SR 613 FOR 0.8 KM (0.5 MILE) TO ITS INTERSECTION WITH SR 608 (ROBERT E LEE DRIVE). TURN LEFT AND GO WEST ON SR 608 FOR 7.1 KM (4.4 MILES) TO ITS INTERSECTION WITH SR 649 (MILL POND ROAD). CONTINUE WEST SR 608 FOR 1.1 KM (0.7 MILE) TO ITS INTERSECTION WITH SR 649 (SEAYS ROAD). TURN LEFT AND GO SOUTH ON SR 649 FOR 3.4 KM (2.1 MILES) TO THE STATION ON THE LEFT AT DRIVEWAY NUMBER 8101 SEAYS ROAD.

THE STATION IS A STANDARD SPOTSYLVANIA COUNTY, VA ALUMINUM SURVEY DISK SET INTO A Poured IN PLACE CONCRETE MONUMENT 10 INCHES IN DIAMETER, FLUSH WITH GROUND SURFACE AND STAMPED SEAYS 2007.

SKETCH:

1. 63.0' S OF A UP # 409 58539 218
2. 56.0' S OF A MAILBOX #8101
3. 15.0' E OF THE EP OF SR 649
4. 9.0' SE OF A CULVERT
5. 1.0' E OF WITNESS POST

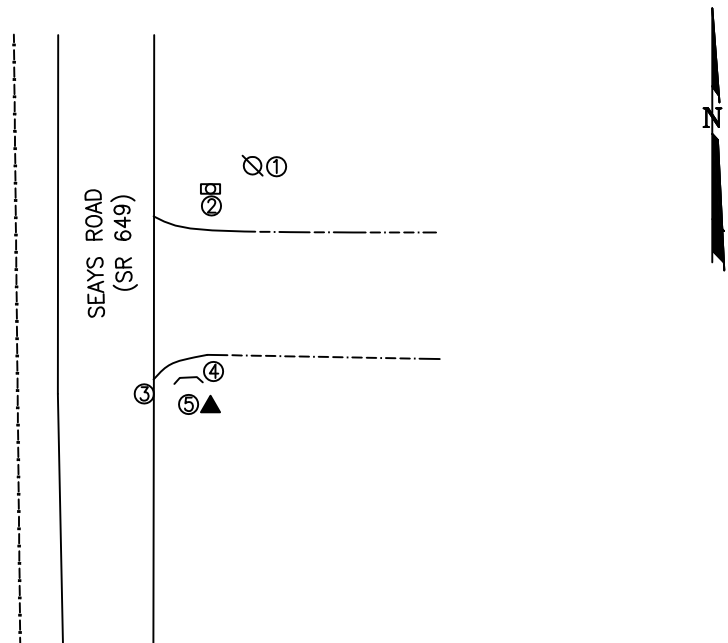

**GEOMETRICS**  
GPS, INC.

DRAWN BY: KLS

CHECKED BY: DAR

DATE: 06/2008

APPROX. SCALE: 1" = 50'